

DUBAI CREEK

HARBOUR

ISLAND PARK I

FLOOR PLANS






3 BEDROOM WITH BALCONY

ISLAND PARK I
UNIT 1 | LEVEL 1

Unit Area 1441.93 Sq.ft. / 133.96 Sq.m.
Balcony Area 158.66 Sq.ft. / 14.74 Sq.m.
Total Area 1600.59 Sq.ft. / 148.70 Sq.m.

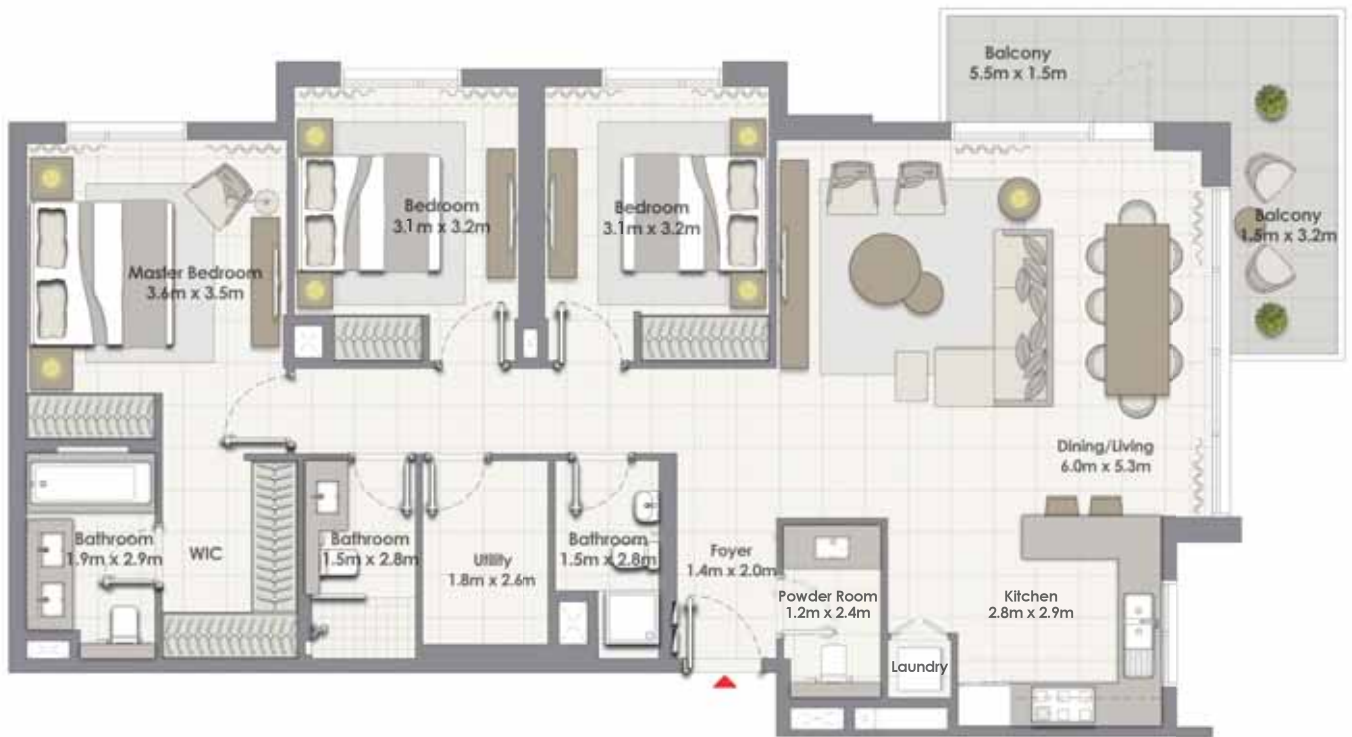

3 BEDROOM WITH BALCONY

ISLAND PARK I
UNIT 2 | LEVEL 1

Unit Area 1440.86 Sq.ft. / 133.86 Sq.m.

Balcony Area 158.66 Sq.ft. / 14.74 Sq.m.

Total Area 1599.52 Sq.ft. / 148.60 Sq.m.



1 BEDROOM
WITH BALCONY

LEVEL	UNIT NO.	UNIT AREA		BALCONY AREA		TOTAL AREA	
		SQM	SQFT	SQM	SQFT	SQM	SQFT
1	3	61.68	663.92	5.34	57.48	67.02	721.4
2 to 6	6	61.68	663.92	5.34	57.48	67.02	721.4

FLOOR PLAN 1. All dimensions are in imperial and metric, and measured from finish to finish excluding construction tolerances. 2. All materials, dimensions, and drawings are approximate only. 3. Information is subject to change without notice, at developer's absolute discretion. 4. Actual area may vary from the stated area. 5. Drawings not to scale. 6. All images used are for illustrative purposes only and do not represent the actual size, features, specifications, fittings, and furnishings. 7. The developer reserves the right to make revisions / alterations, at it's absolute discretion, without any liability whatsoever.



2 BEDROOM WITH BALCONY

ISLAND PARK I
UNIT 4 | LEVEL 1

Unit Area 1004.06 Sq.ft. / 93.28 Sq.m.

Balcony Area 148.11 Sq.ft. / 13.76 Sq.m.

Total Area 1152.17 Sq.ft. / 107.04 Sq.m.





2 BEDROOM WITH BALCONY

ISLAND PARK I
UNIT 5 | LEVEL 1

Unit Area 999.64 Sq.ft. / 92.87 Sq.m.

Balcony Area 149.40 Sq.ft. / 13.88 Sq.m.

Total Area 1149.04 Sq.ft. / 106.75 Sq.m.





2 BEDROOM WITH BALCONY

ISLAND PARK I
UNIT 6 | LEVEL 1

Unit Area 1077.79 Sq.ft. / 100.13 Sq.m.

Balcony Area 142.73 Sq.ft. / 13.26 Sq.m.

Total Area 1220.52 Sq.ft. / 113.39 Sq.m.





3 BEDROOM WITH TERRACE

ISLAND PARK I
UNIT 7 | LEVEL 1

Unit Area 1472.83 Sq.ft. / 136.83 Sq.m.

Terrace Area 224.10 Sq.ft. / 20.82 Sq.m.

Total Area 1696.93 Sq.ft. / 157.65 Sq.m.





2 BEDROOM WITH BALCONY

ISLAND PARK I
UNIT 8 | LEVEL 1

Unit Area 1002.23 Sq.ft. / 93.11 Sq.m.

Balcony Area 147.79 Sq.ft. / 13.73 Sq.m.

Total Area 1150.02 Sq.ft. / 106.84 Sq.m.





2 BEDROOM WITH BALCONY

ISLAND PARK I
UNIT 9 | LEVEL 1

Unit Area 1003.41 Sq.ft. / 93.22 Sq.m.

Balcony Area 149.08 Sq.ft. / 13.85 Sq.m.

Total Area 1152.49 Sq.ft. / 107.07 Sq.m.





3 BEDROOM WITH BALCONY



LEVEL	UNIT NO.	UNIT AREA		BALCONY AREA		TOTAL AREA	
		SQM	SQFT	SQM	SQFT	SQM	SQFT
1	10	133.23	1434.08	13.11	141.11	146.34	1575.19
2 to 6	13	133.23	1434.08	13.11	141.11	146.34	1575.19
7	11	133.23	1434.08	13.11	141.11	146.34	1575.19
8	11	133.23	1434.08	13.11	141.11	146.34	1575.19
9	10	133.23	1434.08	13.11	141.11	146.34	1575.19



2 BEDROOM WITH BALCONY

ISLAND PARK I
UNIT 11 | LEVEL 1

Unit Area 1005.24 Sq.ft. / 93.39 Sq.m.

Balcony Area 75.78 Sq.ft. / 7.04 Sq.m.

Total Area 1081.02 Sq.ft. / 100.43 Sq.m.





2 BEDROOM WITH BALCONY

ISLAND PARK I
UNIT 12 | LEVEL 1

Unit Area 1040.87 Sq.ft. / 96.70 Sq.m.

Balcony Area 80.51 Sq.ft. / 7.48 Sq.m.

Total Area 1121.38 Sq.ft. / 104.18 Sq.m.





1 BEDROOM WITH BALCONY



UNIT 13 | LEVEL 1



UNIT 16 | LEVEL 2-6



UNIT 14 | LEVEL 7



UNIT 14 | LEVEL 8



UNIT 13 | LEVEL 9

LEVEL	UNIT NO.	UNIT AREA		BALCONY AREA		TOTAL AREA	
		SQM	SQFT	SQM	SQFT	SQM	SQFT
1	13	62.08	668.22	5.16	55.54	67.24	723.76
2 to 6	16	62.08	668.22	5.16	55.54	67.24	723.76
7	14	62.08	668.22	5.16	55.54	67.24	723.76
8	14	62.08	668.22	5.16	55.54	67.24	723.76
9	13	62.08	668.22	5.16	55.54	67.24	723.76



1 BEDROOM WITH BALCONY



UNIT 14 | LEVEL 1



UNIT 17 | LEVEL 2-6



UNIT 15 | LEVEL 7



UNIT 15 | LEVEL 8



UNIT 14 | LEVEL 9

LEVEL	UNIT NO.	UNIT AREA		BALCONY AREA		TOTAL AREA	
		SQM	SQFT	SQM	SQFT	SQM	SQFT
1	14	62.46	672.31	5.16	55.54	67.62	727.85
2 to 6	17	62.46	672.31	5.16	55.54	67.62	727.85
7	15	62.46	672.31	5.16	55.54	67.62	727.85
8	15	62.46	672.31	5.16	55.54	67.62	727.85
9	14	62.46	672.31	5.16	55.54	67.62	727.85



UNIT 1 | LEVEL 2-6



UNIT 1 | LEVEL 7



UNIT 1 | LEVEL 8

1 BEDROOM
WITH BALCONY

LEVEL	UNIT NO.	UNIT AREA		BALCONY AREA		TOTAL AREA	
		SQM	SQFT	SQM	SQFT	SQM	SQFT
2 to 6	1	62.2	669.52	5.47	58.88	67.67	728.4
7	1	62.2	669.52	5.47	58.88	67.67	728.4
8	1	62.2	669.52	5.47	58.88	67.67	728.4

FLOOR PLAN 1. All dimensions are in imperial and metric, and measured from finish to finish excluding construction tolerances.
2. All materials, dimensions, and drawings are approximate only.
3. Information is subject to change without notice, at developer's absolute discretion.
4. Actual area may vary from the stated area.
5. Drawings not to scale.
6. All images used are for illustrative purposes only and do not represent the actual size, features, specifications, fittings, and furnishings.
7. The developer reserves the right to make revisions / alterations, at it's absolute discretion, without any liability whatsoever.





1 BEDROOM
WITH BALCONY



UNIT 2 | LEVEL 2-6



UNIT 2 | LEVEL 8

LEVEL	UNIT NO.	UNIT AREA		BALCONY AREA		TOTAL AREA	
		SQM	SQFT	SQM	SQFT	SQM	SQFT
2 to 6	2	62.18	669.3	5.47	58.88	67.65	728.18
8	2	62.18	669.3	5.47	58.88	67.65	728.18

FLOOR PLAN 1. All dimensions are in imperial and metric, and measured from finish to finish excluding construction tolerances. 2. All materials, dimensions, and drawings are approximate only. 3. Information is subject to change without notice, at developer's absolute discretion. 4. Actual area may vary from the stated area. 5. Drawings not to scale. 6. All images used are for illustrative purposes only and do not represent the actual size, features, specifications, fittings, and furnishings. 7. The developer reserves the right to make revisions / alterations, at its absolute discretion, without any liability whatsoever.



1 BEDROOM WITH BALCONY

ISLAND PARK I
UNIT 3 | LEVEL 2-6

Unit Area 760.04 Sq.ft. / 70.61 Sq.m.
Balcony Area 55.76 Sq.ft. / 5.18 Sq.m.
Total Area 815.80 Sq.ft. / 75.79 Sq.m.





3 BEDROOM WITH BALCONY

ISLAND PARK I
UNIT 4 | LEVEL 2-6

Unit Area 1441.93 Sq.ft. / 133.96 Sq.m.

Balcony Area 158.66 Sq.ft. / 14.74 Sq.m.

Total Area 1600.59 Sq.ft. / 148.70 Sq.m.





3 BEDROOM WITH BALCONY

ISLAND PARK I
UNIT 5 | LEVEL 2-6

Unit Area 1440.86 Sq.ft. / 133.86 Sq.m.

Balcony Area 158.66 Sq.ft. / 14.74 Sq.m.

Total Area 1599.52 Sq.ft. / 148.60 Sq.m.



2 BEDROOM
WITH BALCONY



UNIT 7 | LEVEL 2-6



UNIT 5 | LEVEL 8

LEVEL	UNIT NO.	UNIT AREA		BALCONY AREA		TOTAL AREA	
		SQM	SQFT	SQM	SQFT	SQM	SQFT
2 to 6	7	93.28	1004.06	6.83	73.52	100.11	1077.58
8	5	93.28	1004.06	6.83	73.52	100.11	1077.58

FLOOR PLAN 1. All dimensions are in imperial and metric, and measured from finish to finish excluding construction tolerances. 2. All materials, dimensions, and drawings are approximate only. 3. Information is subject to change without notice, at developer's absolute discretion. 4. Actual area may vary from the stated area. 5. Drawings not to scale. 6. All images used are for illustrative purposes only and do not represent the actual size, features, specifications, fittings, and furnishings. 7. The developer reserves the right to make revisions / alterations, at its absolute discretion, without any liability whatsoever.






2 BEDROOM WITH BALCONY

ISLAND PARK I
UNIT 8 | LEVEL 2-6

Unit Area 999.64 Sq.ft. / 92.87 Sq.m.


Balcony Area 73.52 Sq.ft. / 6.83 Sq.m.

Total Area 1073.16 Sq.ft. / 99.70 Sq.m.

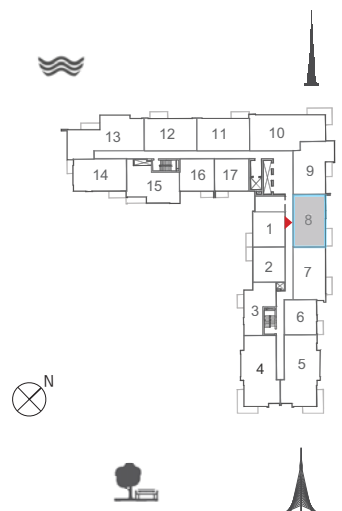



2 BEDROOM
WITH BALCONY

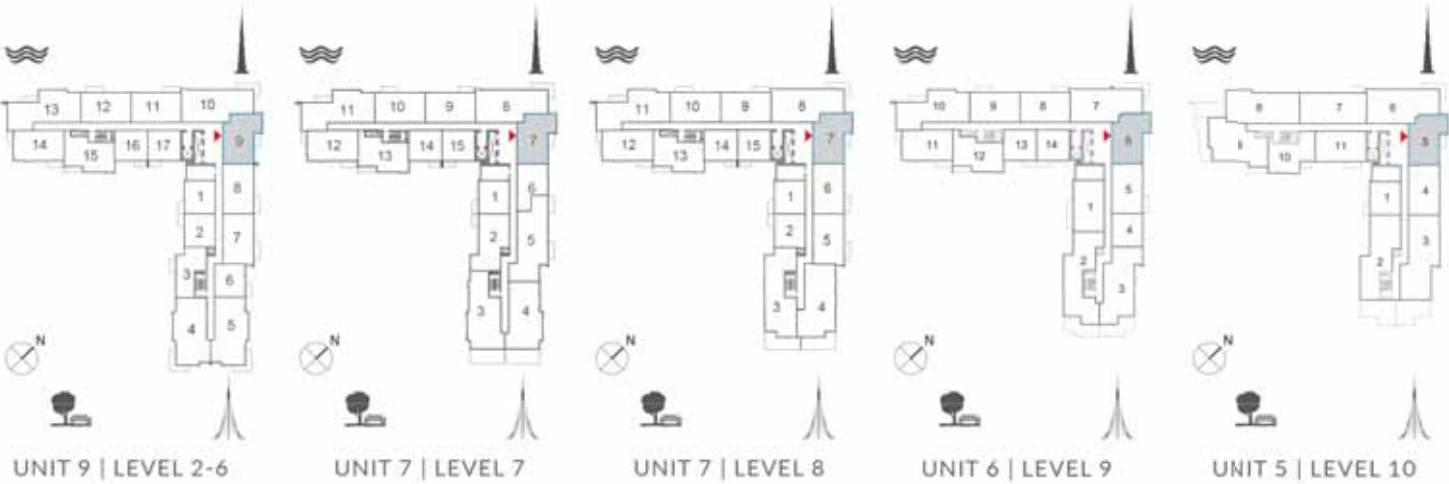

LEVEL	UNIT NO.	UNIT AREA		BALCONY AREA		TOTAL AREA	
		SQM	SQFT	SQM	SQFT	SQM	SQFT
2 to 6	9	100.13	1077.79	6.03	64.91	106.16	1142.7
7	7	100.13	1077.79	6.03	64.91	106.16	1142.7
8	7	100.13	1077.79	6.03	64.91	106.16	1142.7
9	6	100.13	1077.79	6.03	64.91	106.16	1142.7
10	5	100.13	1077.79	6.03	64.91	106.16	1142.7

FLOOR PLAN 1. All dimensions are in imperial and metric, and measured from finish to finish excluding construction tolerances. 2. All materials, dimensions, and drawings are approximate only. 3. Information is subject to change without notice, at developer's absolute discretion. 4. Actual area may vary from the stated area. 5. Drawings not to scale. 6. All images used are for illustrative purposes only and do not represent the actual size, features, specifications, fittings, and furnishings. 7. The developer reserves the right to make revisions / alterations, at its absolute discretion, without any liability whatsoever.





3 BEDROOM WITH BALCONY



UNIT 10 | LEVEL 2-6



UNIT 8 | LEVEL 7



UNIT 8 | LEVEL 8



UNIT 7 | LEVEL 9

LEVEL	UNIT NO.	UNIT AREA		BALCONY AREA		TOTAL AREA	
		SQM	SQFT	SQM	SQFT	SQM	SQFT
2 to 6	10	136.83	1472.83	13.49	145.21	150.32	1618.04
7	8	136.83	1472.83	13.49	145.21	150.32	1618.04
8	8	136.83	1472.83	13.49	145.21	150.32	1618.04
9	7	136.83	1472.83	13.49	145.21	150.32	1618.04



2 BEDROOM
WITH BALCONY



UNIT 11 | LEVEL 2-6



UNIT 9 | LEVEL 7



UNIT 9 | LEVEL 8



UNIT 8 | LEVEL 9

LEVEL	UNIT NO.	UNIT AREA		BALCONY AREA		TOTAL AREA	
		SQM	SQFT	SQM	SQFT	SQM	SQFT
2 to 6	11	93.11	1002.23	7.09	76.32	100.2	1078.55
7	9	93.11	1002.23	7.09	76.32	100.2	1078.55
8	9	93.11	1002.23	7.09	76.32	100.2	1078.55
9	8	93.11	1002.23	7.09	76.32	100.2	1078.55

FLOOR PLAN 1. All dimensions are in imperial and metric, and measured from finish to finish excluding construction tolerances.
2. All materials, dimensions, and drawings are approximate only.
3. Information is subject to change without notice, at developer's absolute discretion.
4. Actual area may vary from the stated area.
5. Drawings not to scale.
6. All images used are for illustrative purposes only and do not represent the actual size, features, specifications, fittings, and furnishings.
7. The developer reserves the right to make revisions / alterations, at its absolute discretion, without any liability whatsoever.





2 BEDROOM
WITH BALCONY



UNIT 12 | LEVEL 2-6



UNIT 10 | LEVEL 7



UNIT 10 | LEVEL 8



UNIT 9 | LEVEL 9

LEVEL	UNIT NO.	UNIT AREA		BALCONY AREA		TOTAL AREA	
		SQM	SQFT	SQM	SQFT	SQM	SQFT
2 to 6	12	93.22	1003.41	6.83	73.52	100.05	1076.93
7	10	93.22	1003.41	6.83	73.52	100.05	1076.93
8	10	93.22	1003.41	6.83	73.52	100.05	1076.93
9	9	93.22	1003.41	6.83	73.52	100.05	1076.93

FLOOR PLAN 1. All dimensions are in imperial and metric, and measured from finish to finish excluding construction tolerances.
2. All materials, dimensions, and drawings are approximate only.
3. Information is subject to change without notice, at developer's absolute discretion.
4. Actual area may vary from the stated area.
5. Drawings not to scale.
6. All images used are for illustrative purposes only and do not represent the actual size, features, specifications, fittings, and furnishings.
7. The developer reserves the right to make revisions / alterations, at its absolute discretion, without any liability whatsoever.



2 BEDROOM WITH BALCONY



UNIT 14 | LEVEL 2-6



UNIT 12 | LEVEL 7



UNIT 12 | LEVEL 8



UNIT 11 | LEVEL 9

LEVEL	UNIT NO.	UNIT AREA		BALCONY AREA		TOTAL AREA	
		SQM	SQFT	SQM	SQFT	SQM	SQFT
2 to 6	14	93.39	1005.24	7.04	75.78	100.43	1081.02
7	12	93.39	1005.24	7.04	75.78	100.43	1081.02
8	12	93.39	1005.24	7.04	75.78	100.43	1081.02
9	11	93.39	1005.24	7.04	75.78	100.43	1081.02



2 BEDROOM
WITH BALCONY



UNIT 15 | LEVEL 2-6



UNIT 13 | LEVEL 7



UNIT 13 | LEVEL 8



UNIT 12 | LEVEL 9

LEVEL	UNIT NO.	UNIT AREA		BALCONY AREA		TOTAL AREA	
		SQM	SQFT	SQM	SQFT	SQM	SQFT
2 to 6	15	96.7	1040.87	7.48	80.51	104.18	1121.38
7	13	96.7	1040.87	7.48	80.51	104.18	1121.38
8	13	96.7	1040.87	7.48	80.51	104.18	1121.38
9	12	96.7	1040.87	7.48	80.51	104.18	1121.38

FLOOR PLAN 1. All dimensions are in imperial and metric, and measured from finish to finish excluding construction tolerances. 2. All materials, dimensions, and drawings are approximate only. 3. Information is subject to change without notice, at developer's absolute discretion. 4. Actual area may vary from the stated area. 5. Drawings not to scale. 6. All images used are for illustrative purposes only and do not represent the actual size, features, specifications, fittings, and furnishings. 7. The developer reserves the right to make revisions / alterations, at its absolute discretion, without any liability whatsoever.





2 BEDROOM WITH BALCONY

ISLAND PARK I
UNIT 2 | LEVEL 7

Unit Area 1099.86 Sq.ft. / 102.18 Sq.m.

Balcony Area 58.88 Sq.ft. / 5.47 Sq.m.

Total Area 1158.74 Sq.ft. / 107.65 Sq.m.





3 BEDROOM WITH TERRACE

ISLAND PARK I
UNIT 3 | LEVEL 7

Unit Area 1494.78 Sq.ft. / 138.87 Sq.m.

Terrace Area 350.47 Sq.ft. / 32.56 Sq.m.

Total Area 1845.25 Sq.ft. / 171.43 Sq.m.





3 BEDROOM WITH TERRACE

ISLAND PARK I
UNIT 4 | LEVEL 7

Unit Area 1478.53 Sq.ft. / 137.36 Sq.m.
Terrace Area 350.47 Sq.ft. / 32.56 Sq.m.
Total Area 1829.00 Sq.ft. / 169.92 Sq.m.





3 BEDROOM WITH BALCONY

ISLAND PARK I
UNIT 5 | LEVEL 7

Unit Area 1550.33 Sq.ft. / 144.03 Sq.m.

Balcony Area 147.04 Sq.ft. / 13.66 Sq.m.

Total Area 1697.37 Sq.ft. / 157.69 Sq.m.





1 BEDROOM

ISLAND PARK I
UNIT 6 | LEVEL 7

Unit Area 778.23 Sq.ft. / 72.30 Sq.m.

Balcony Area 0.00 Sq.ft. / 0.00 Sq.m.

Total Area 778.23 Sq.ft. / 72.30 Sq.m.





3 BEDROOM WITH TERRACE

ISLAND PARK I
UNIT 3 | LEVEL 8

Unit Area 1530.31 Sq.ft. / 142.17 Sq.m.

Terrace Area 366.30 Sq.ft. / 34.03 Sq.m.

Total Area 1896.61 Sq.ft. / 176.20 Sq.m.





3 BEDROOM WITH TERRACE

ISLAND PARK I
UNIT 4 | LEVEL 8

Unit Area 1555.71 Sq.ft. / 144.53 Sq.m.
Terrace Area 366.30 Sq.ft. / 34.03 Sq.m.
Total Area 1922.01 Sq.ft. / 178.56 Sq.m.





2 BEDROOM WITH BALCONY

ISLAND PARK I

UNIT 6 | LEVEL 8


UNIT 5 | LEVEL 9

Unit Area 996.52 Sq.ft. / 92.58 Sq.m.

Balcony Area 73.52 Sq.ft. / 6.83 Sq.m.

Total Area 1070.04 Sq.ft. / 99.41 Sq.m.



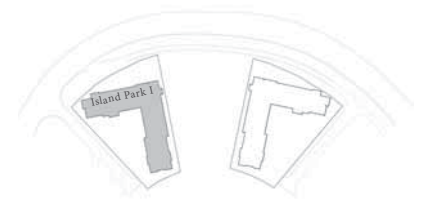


2 BEDROOM WITH BALCONY


ISLAND PARK I
UNIT 1 | LEVEL 9

Unit Area 1031.72 Sq.ft. / 95.85 Sq.m.

Balcony Area 117.86 Sq.ft. / 10.95 Sq.m.

Total Area 1149.58 Sq.ft. / 106.80 Sq.m.

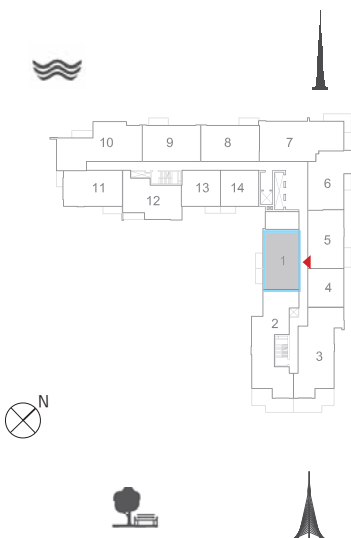

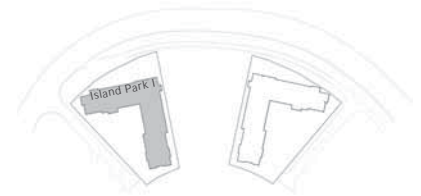


3 BEDROOM WITH TERRACE


ISLAND PARK I
UNIT 2 | LEVEL 9

Unit Area 1610.28 Sq.ft. / 149.60 Sq.m.

Terrace Area 350.37 Sq.ft. / 32.55 Sq.m.

Total Area 1960.65 Sq.ft. / 182.15 Sq.m.

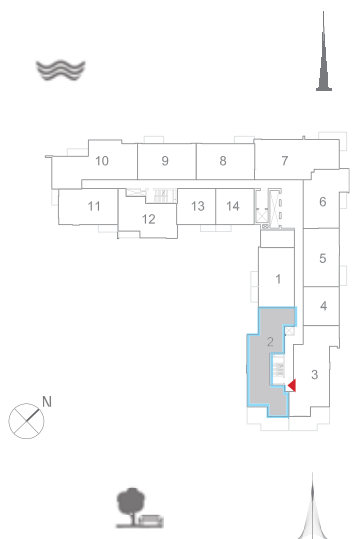

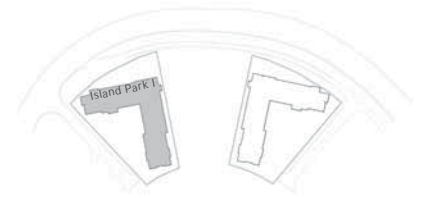


3 BEDROOM WITH BALCONY


ISLAND PARK I
UNIT 3 | LEVEL 9

Unit Area 1515.34 Sq.ft. / 140.78 Sq.m.

Terrace Area 341.86 Sq.ft. / 31.76 Sq.m.

Total Area 1857.20 Sq.ft. / 172.54 Sq.m.

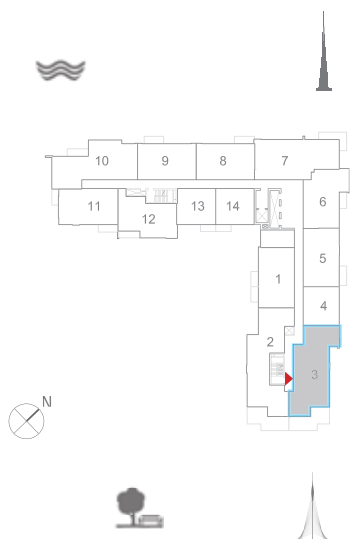

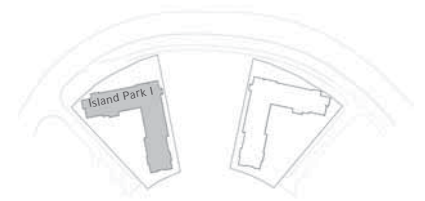


1 BEDROOM

ISLAND PARK I
UNIT 4 | LEVEL 9

Unit Area 671.99 Sq.ft. / 62.43 Sq.m.

Balcony Area 0.00 Sq.ft. / 0.00 Sq.m.

Total Area 671.99 Sq.ft. / 62.43 Sq.m.

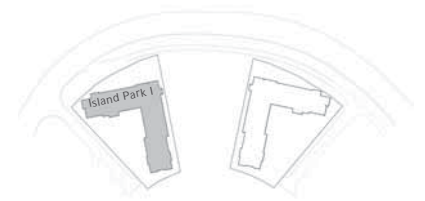

1 BEDROOM WITH BALCONY


ISLAND PARK I
UNIT 1 | LEVEL 10

Unit Area 667.04 Sq.ft. / 61.97 Sq.m.

Balcony Area 58.99 Sq.ft. / 5.48 Sq.m.

Total Area 726.03 Sq.ft. / 67.45 Sq.m.



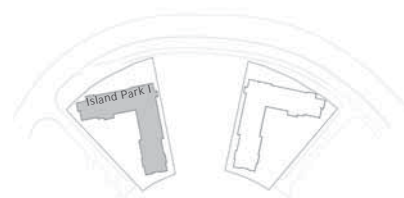


3 BEDROOM WITH TERRACE


ISLAND PARK I
UNIT 2 | LEVEL 10

Unit Area 1465.94 Sq.ft. / 136.19 Sq.m.

Terrace Area 526.79 Sq.ft. / 48.94 Sq.m.

Total Area 1992.73 Sq.ft. / 185.13 Sq.m.

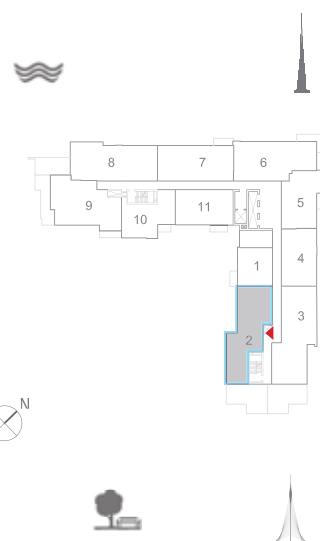

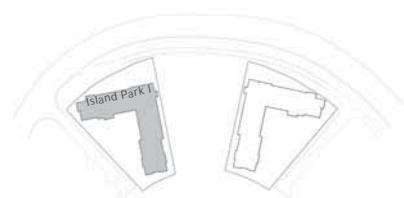

3 BEDROOM WITH TERRACE


ISLAND PARK I
UNIT 3 | LEVEL 10

Unit Area 1704.36 Sq.ft. / 158.34 Sq.m.

Terrace Area 512.15 Sq.ft. / 47.58 Sq.m.

Total Area 2216.51 Sq.ft. / 205.92 Sq.m.




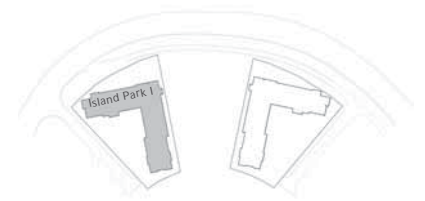


2 BEDROOM WITH BALCONY

ISLAND PARK I
UNIT 4 | LEVEL 10

Unit Area 998.78 Sq.ft. / 92.79 Sq.m.
Balcony Area 71.90 Sq.ft. / 6.68 Sq.m.
Total Area 1070.68 Sq.ft. / 99.47 Sq.m.

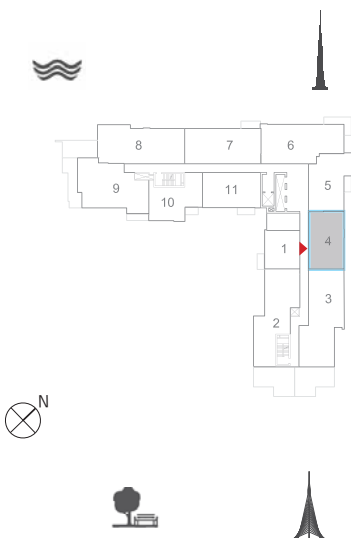

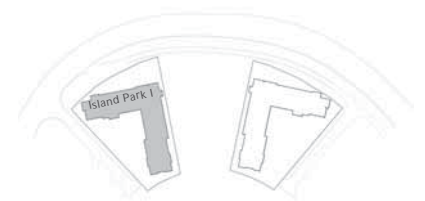


3 BEDROOM WITH BALCONY


ISLAND PARK I
UNIT 6 | LEVEL 10

Unit Area 1479.82 Sq.ft. / 137.48 Sq.m.

Balcony Area 142.94 Sq.ft. / 13.28 Sq.m.

Total Area 1622.76 Sq.ft. / 150.76 Sq.m.

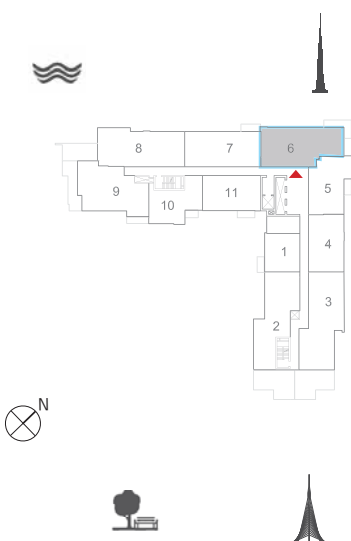

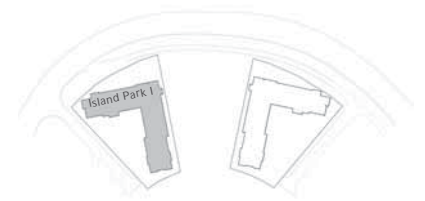


3 BEDROOM WITH BALCONY


ISLAND PARK I
UNIT 7 | LEVEL 10

Unit Area 1341.29 Sq.ft. / 124.61 Sq.m.

Balcony Area 74.70 Sq.ft. / 6.94 Sq.m.

Total Area 1415.99 Sq.ft. / 131.55 Sq.m.

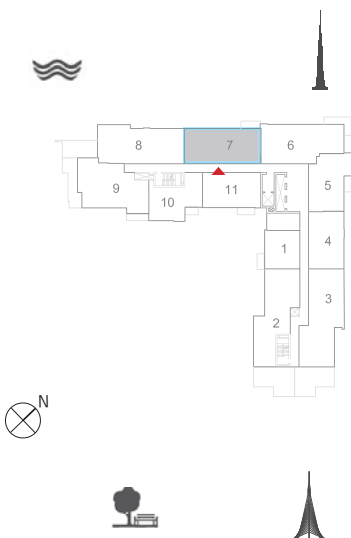

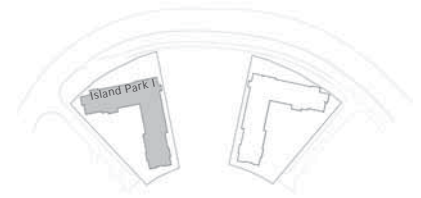


3 BEDROOM WITH TERRACE


ISLAND PARK I
UNIT 8 | LEVEL 10

Unit Area 1572.61 Sq.ft. / 146.10 Sq.m.

Terrace Area 316.46 Sq.ft. / 29.40 Sq.m.

Total Area 1889.07 Sq.ft. / 175.50 Sq.m.

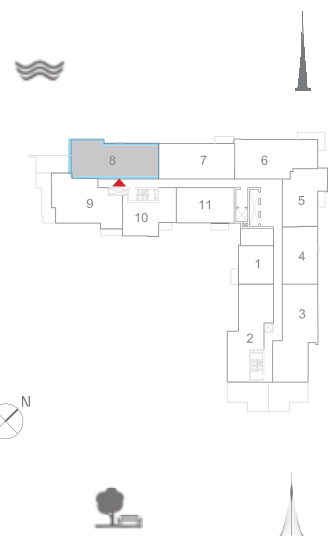

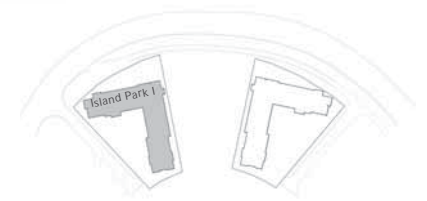


3 BEDROOM WITH TERRACE


ISLAND PARK I
UNIT 9 | LEVEL 10

Unit Area 1510.61 Sq.ft. / 140.34 Sq.m.

Terrace Area 394.28 Sq.ft. / 36.63 Sq.m.

Total Area 1904.89 Sq.ft. / 176.97 Sq.m.

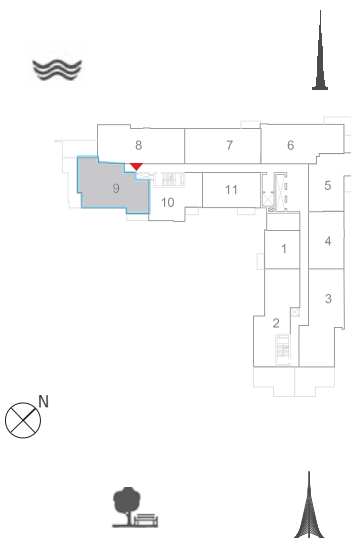

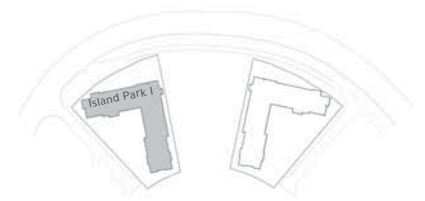


2 BEDROOM WITH BALCONY


ISLAND PARK I
UNIT 10 | LEVEL 10

Unit Area 935.81 Sq.ft. / 86.94 Sq.m.

Balcony Area 51.24 Sq.ft. / 4.76 Sq.m.

Total Area 987.05 Sq.ft. / 91.70 Sq.m.

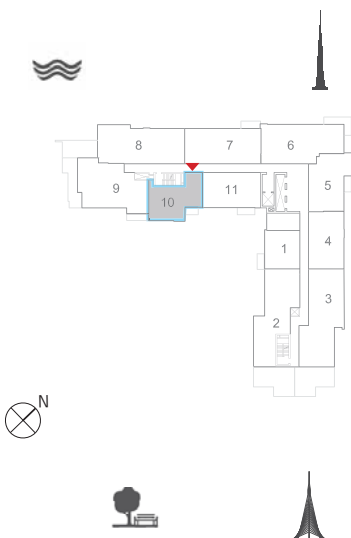

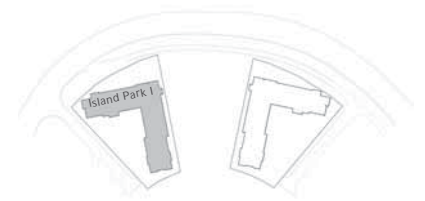

2 BEDROOM WITH BALCONY

ISLAND PARK I
UNIT 11 | LEVEL 10

Unit Area 1028.28 Sq.ft. / 95.53 Sq.m.

Balcony Area 63.72 Sq.ft. / 5.92 Sq.m.

Total Area 1092.00 Sq.ft. / 101.45 Sq.m.

